






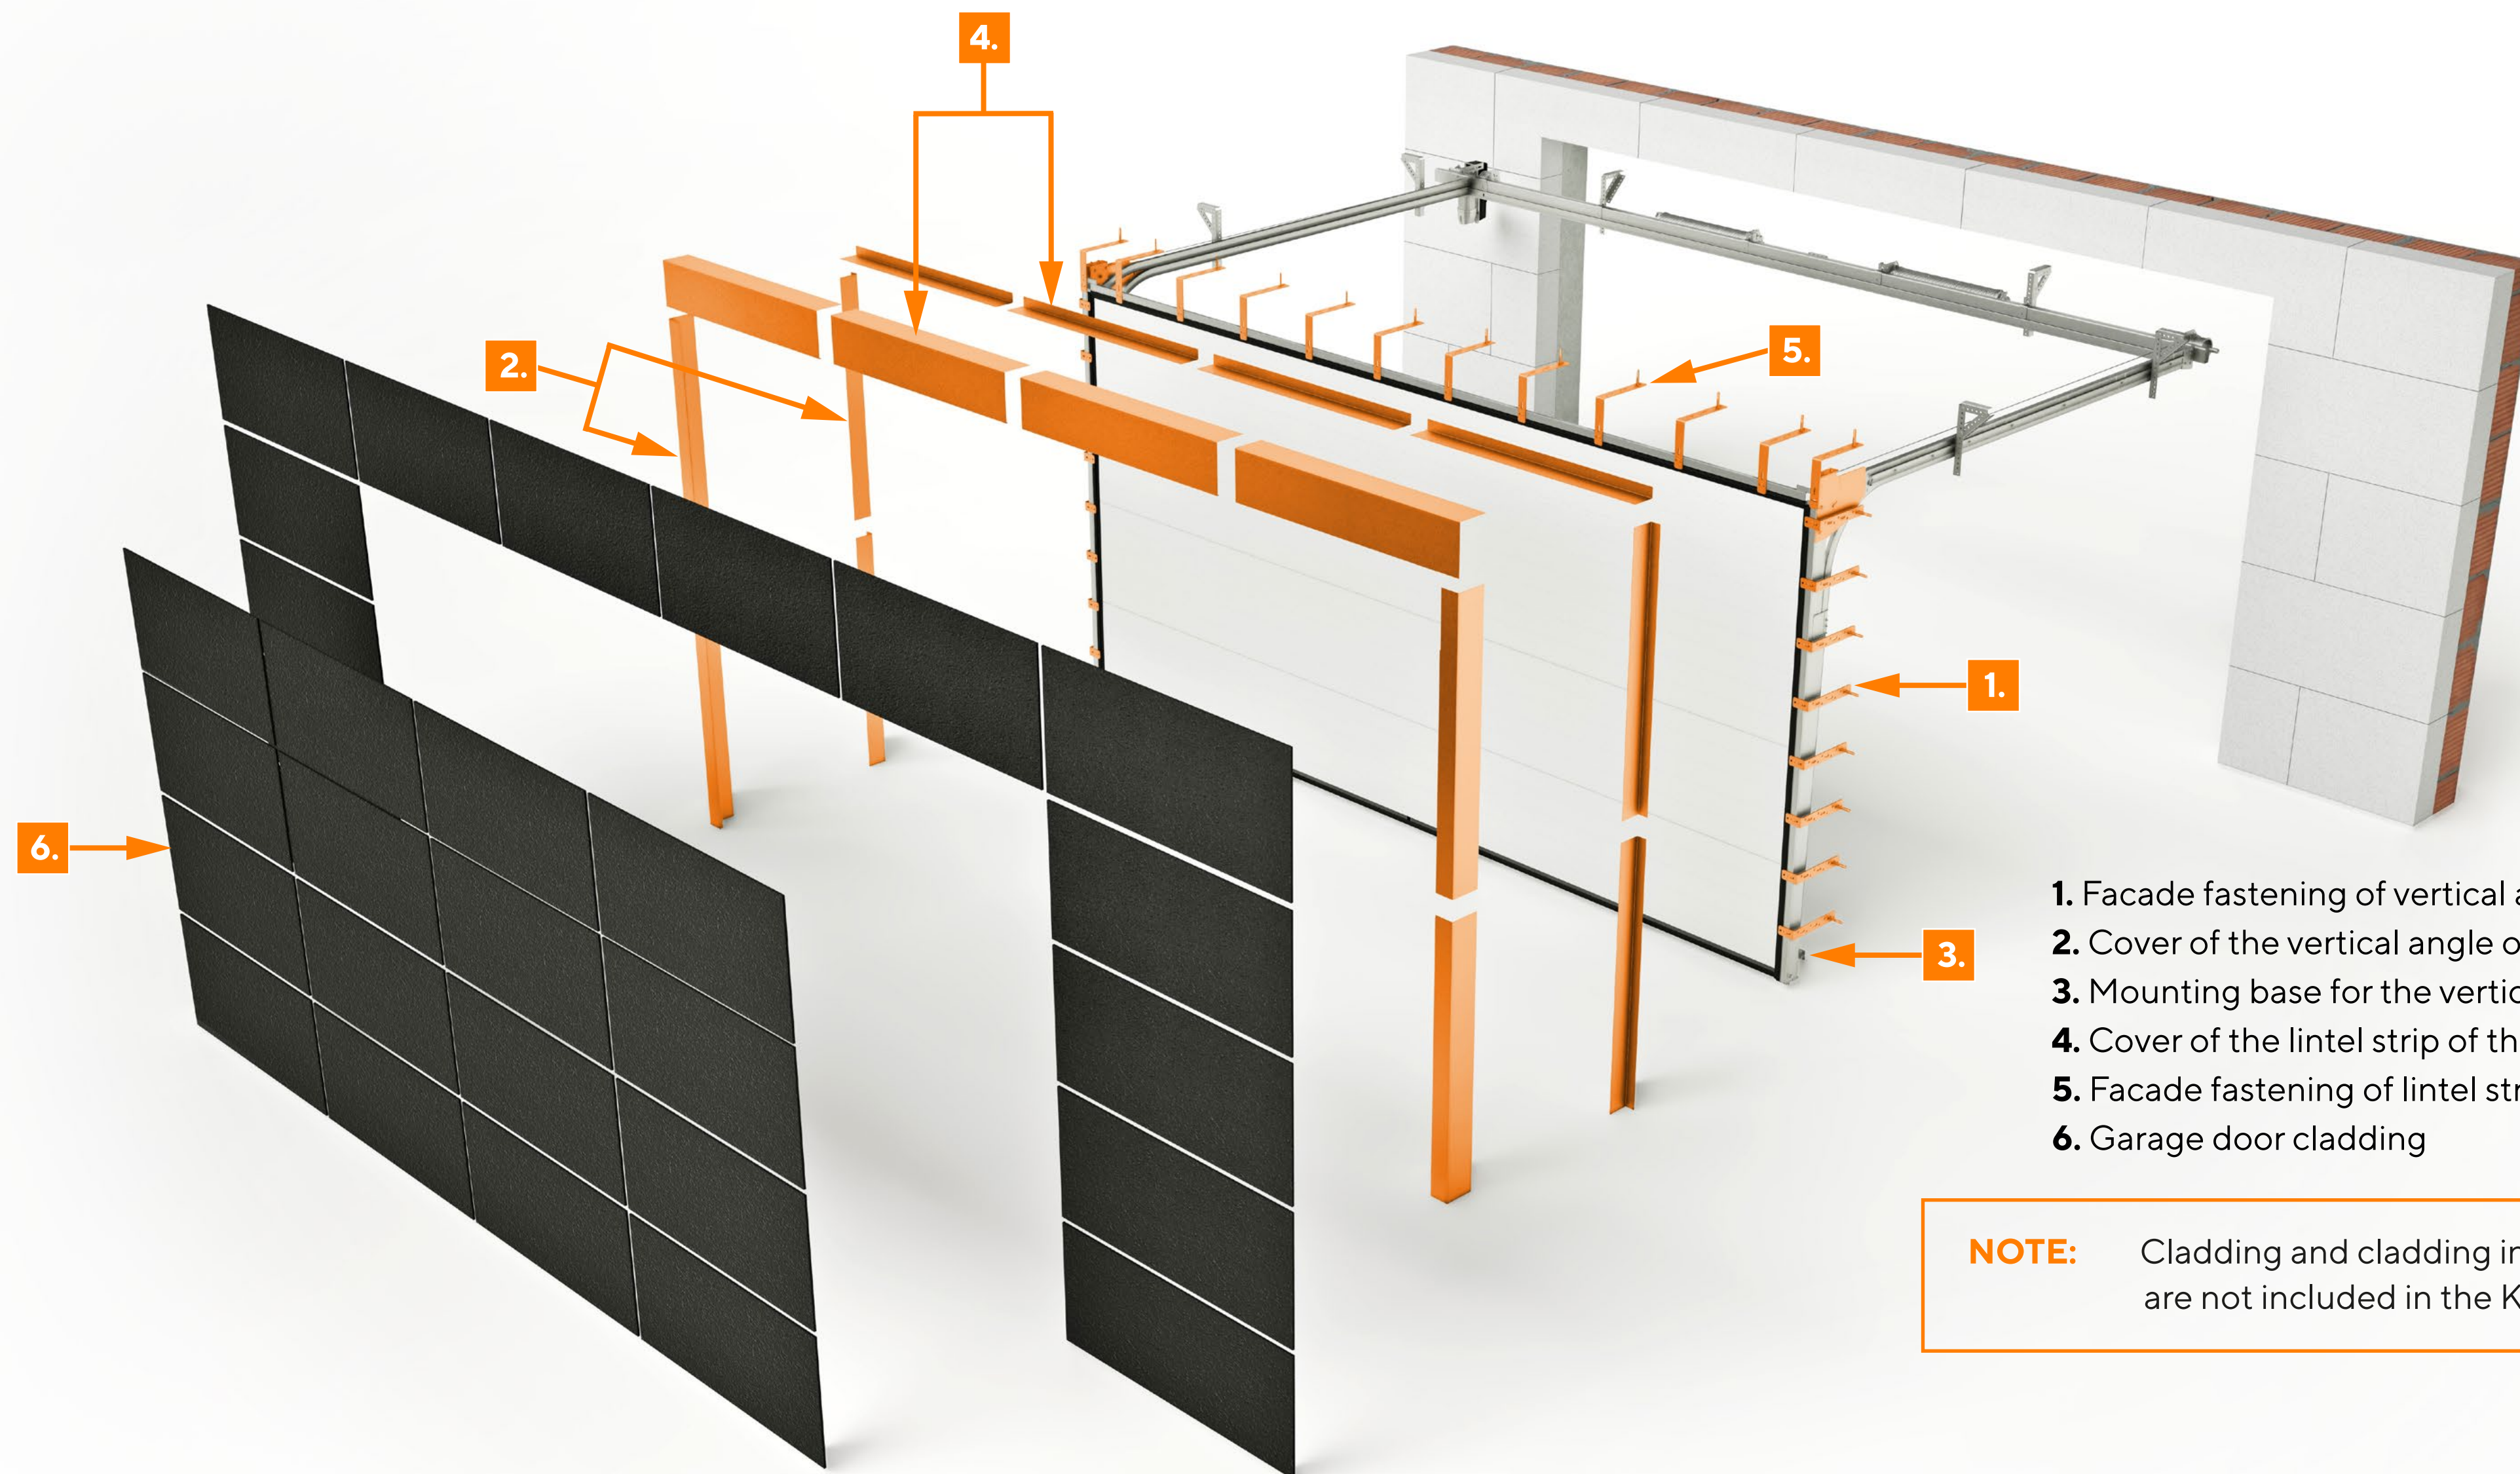

- 1. Facade fastening of vertical angles 325/95
- 2. Cover of the vertical angle of the facade garage door
- 3. Mounting base for the vertical angle
- 4. Cover of the lintel strip of the facade garage door
- 5. Facade fastening of lintel strip 325/240
- 6. Garage door cladding

NOTE: Cladding and cladding installation system
are not included in the KRISPOL offer"

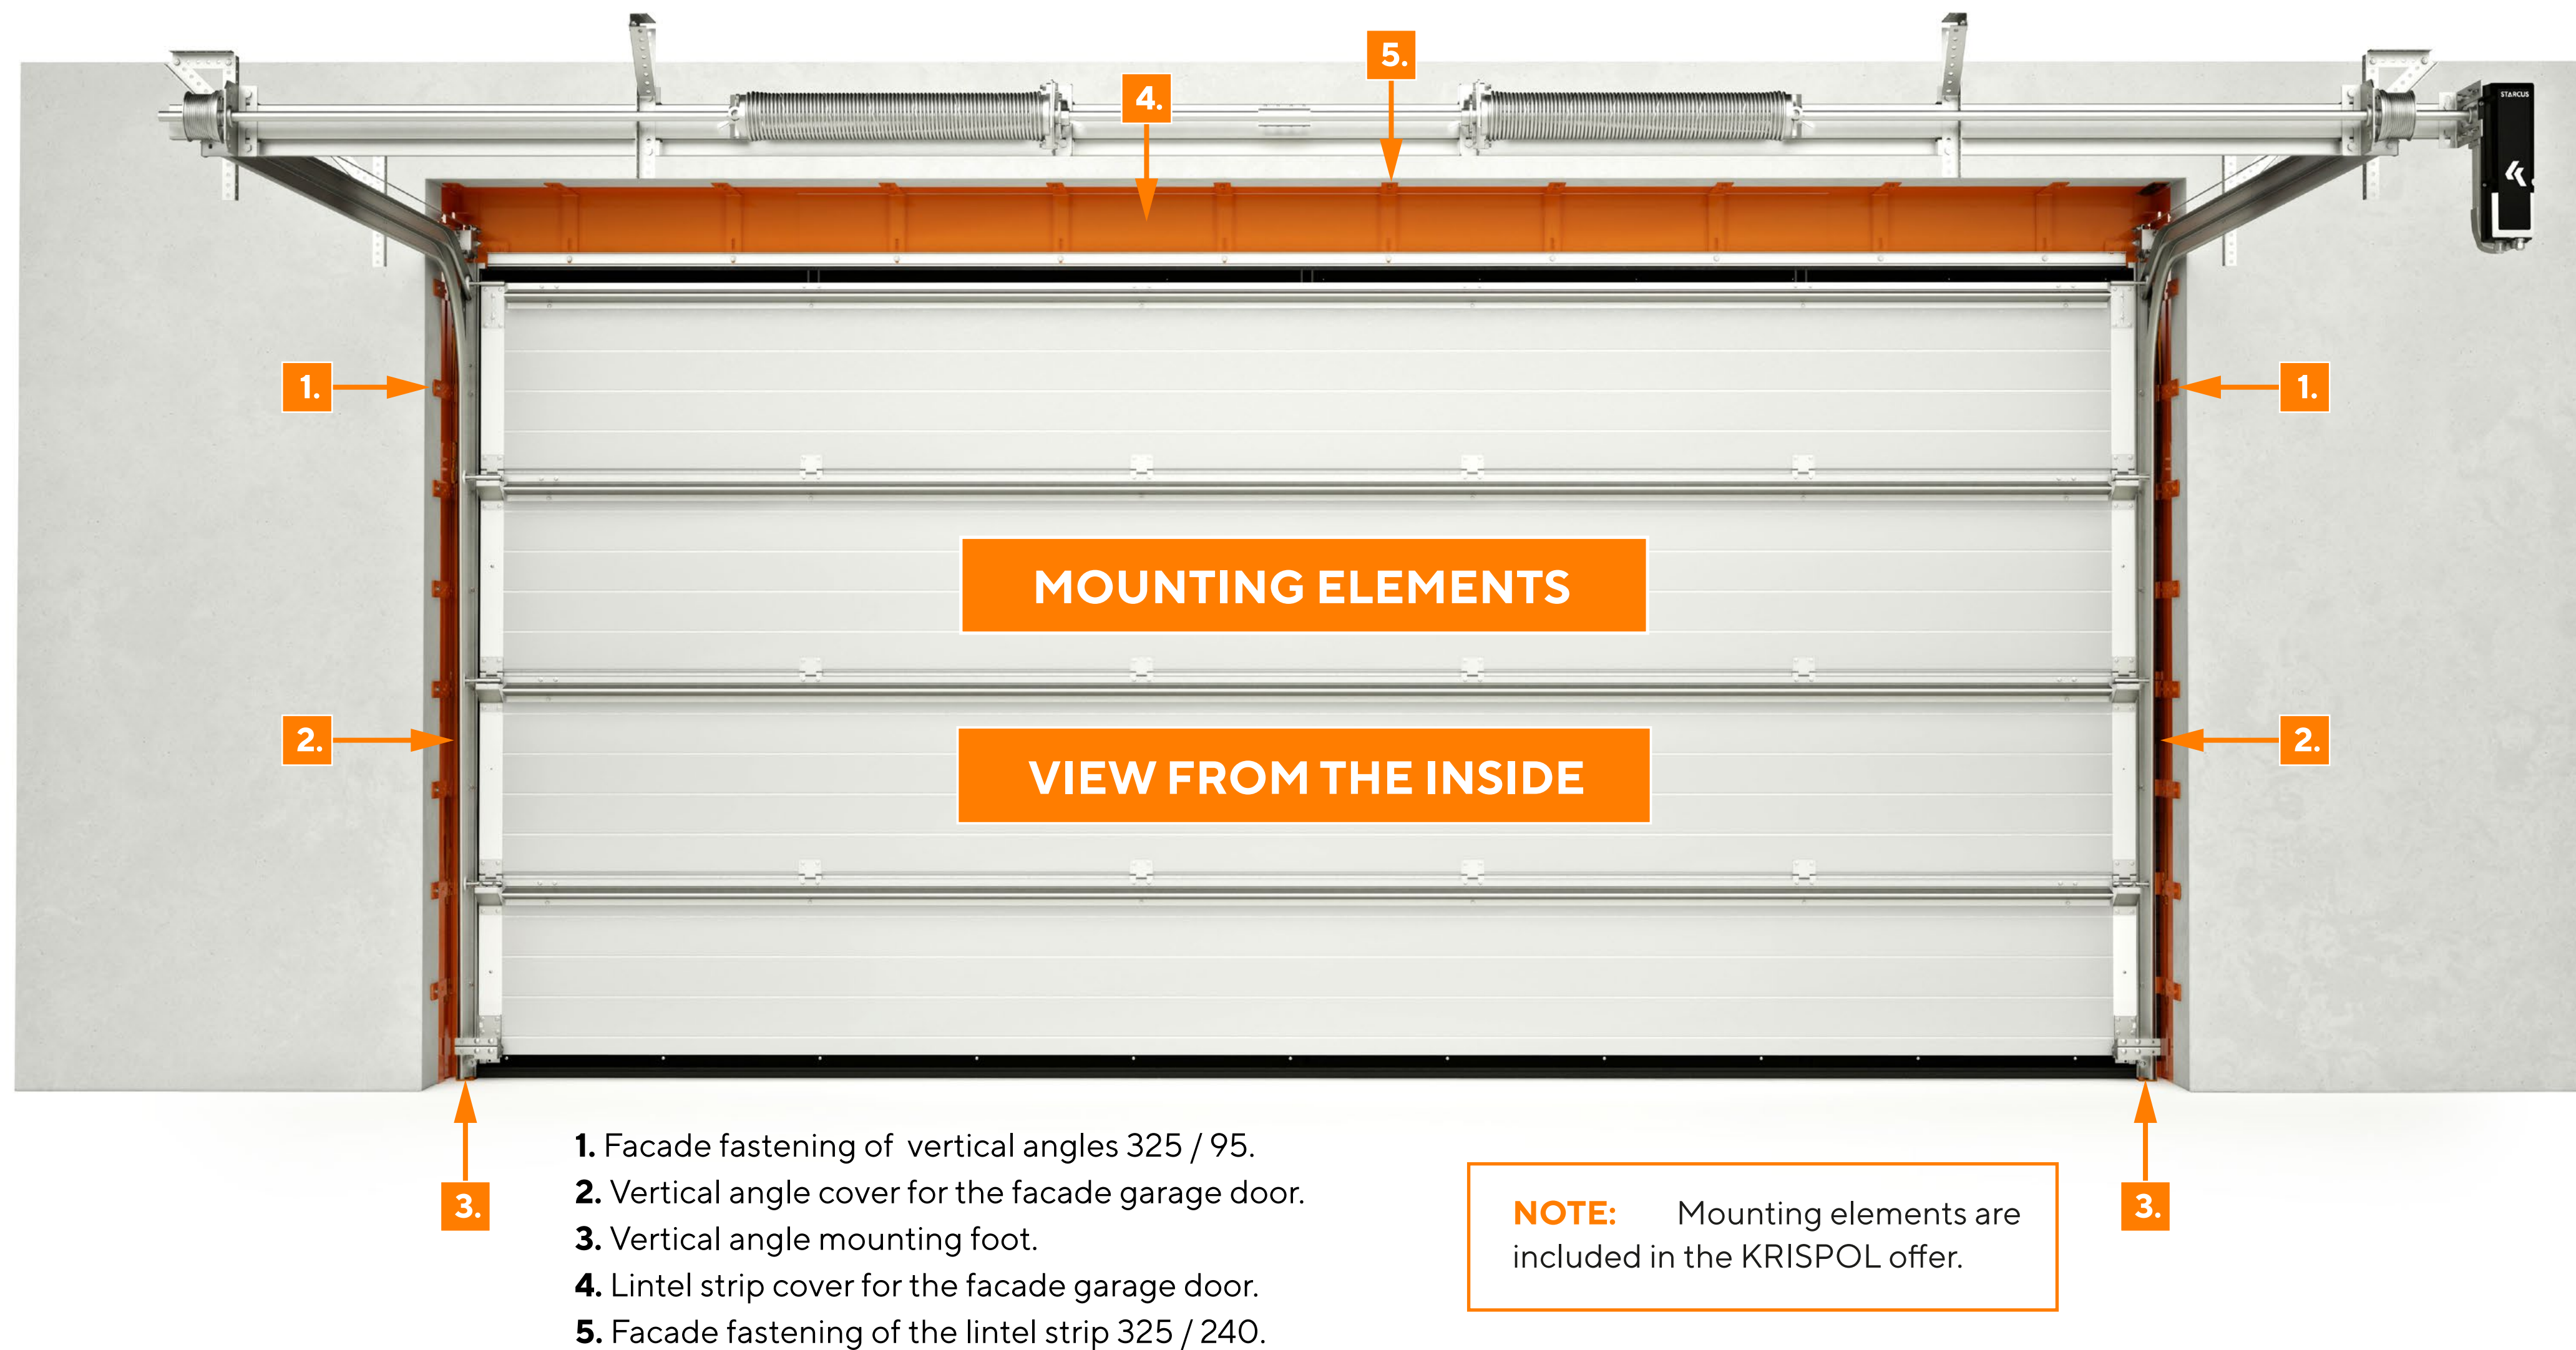

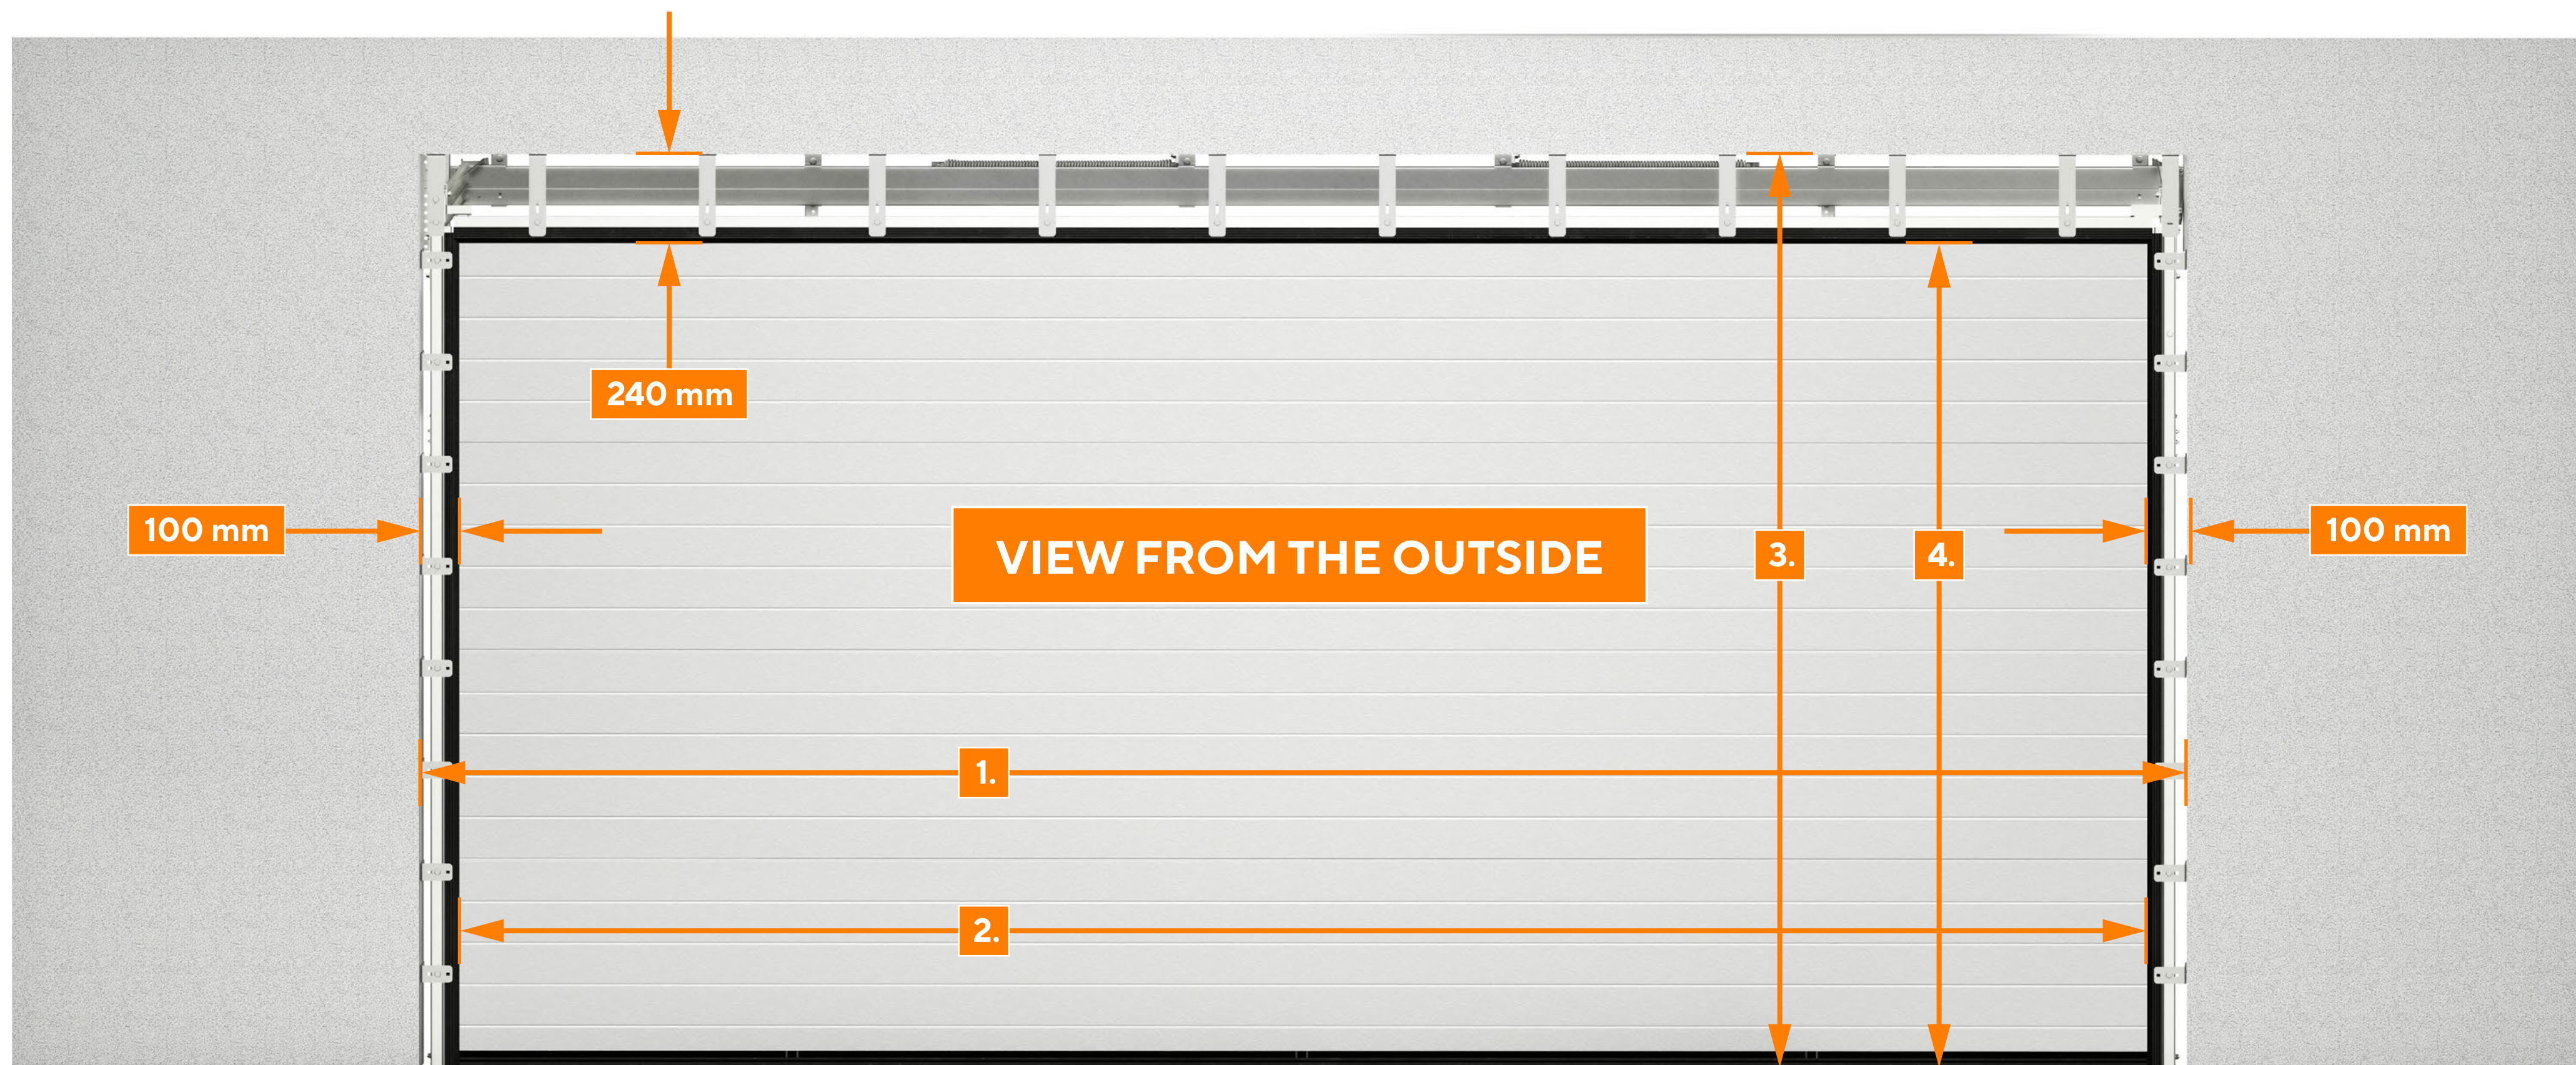



1. Opening clearance width.

2. Opening clearance width - 200 mm = Ordering width dimension (B).

3. Opening clearance height.

4. Opening clearance height - 240 mm = Ordered height dimension (H).

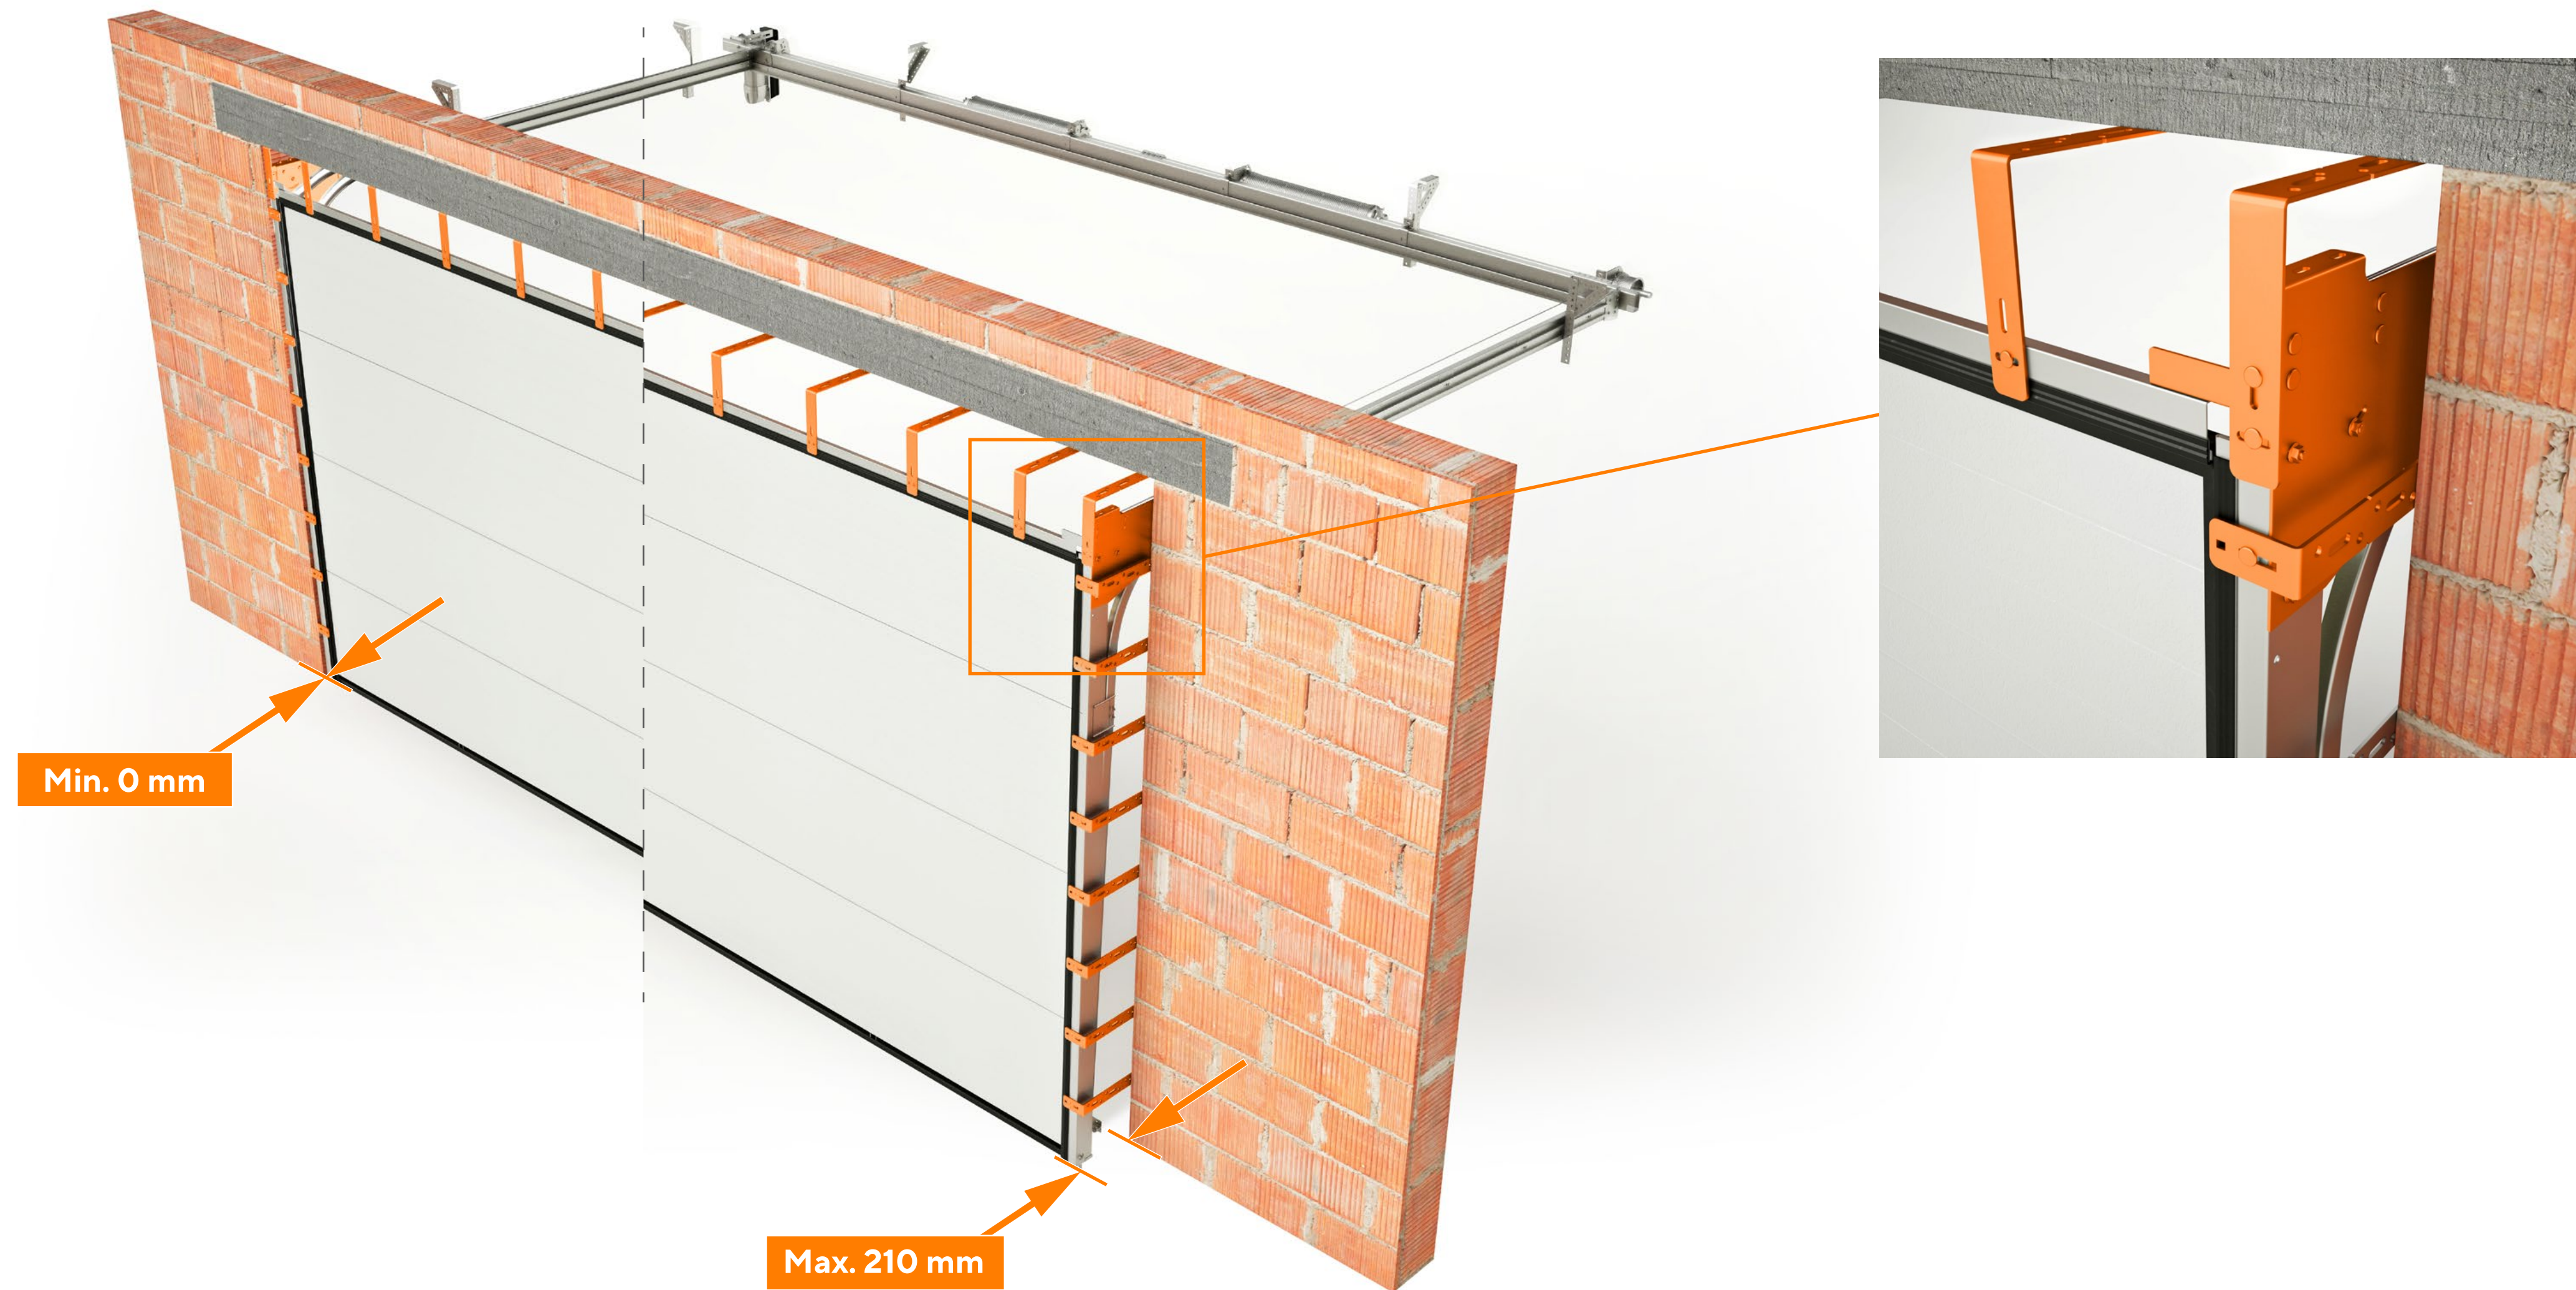


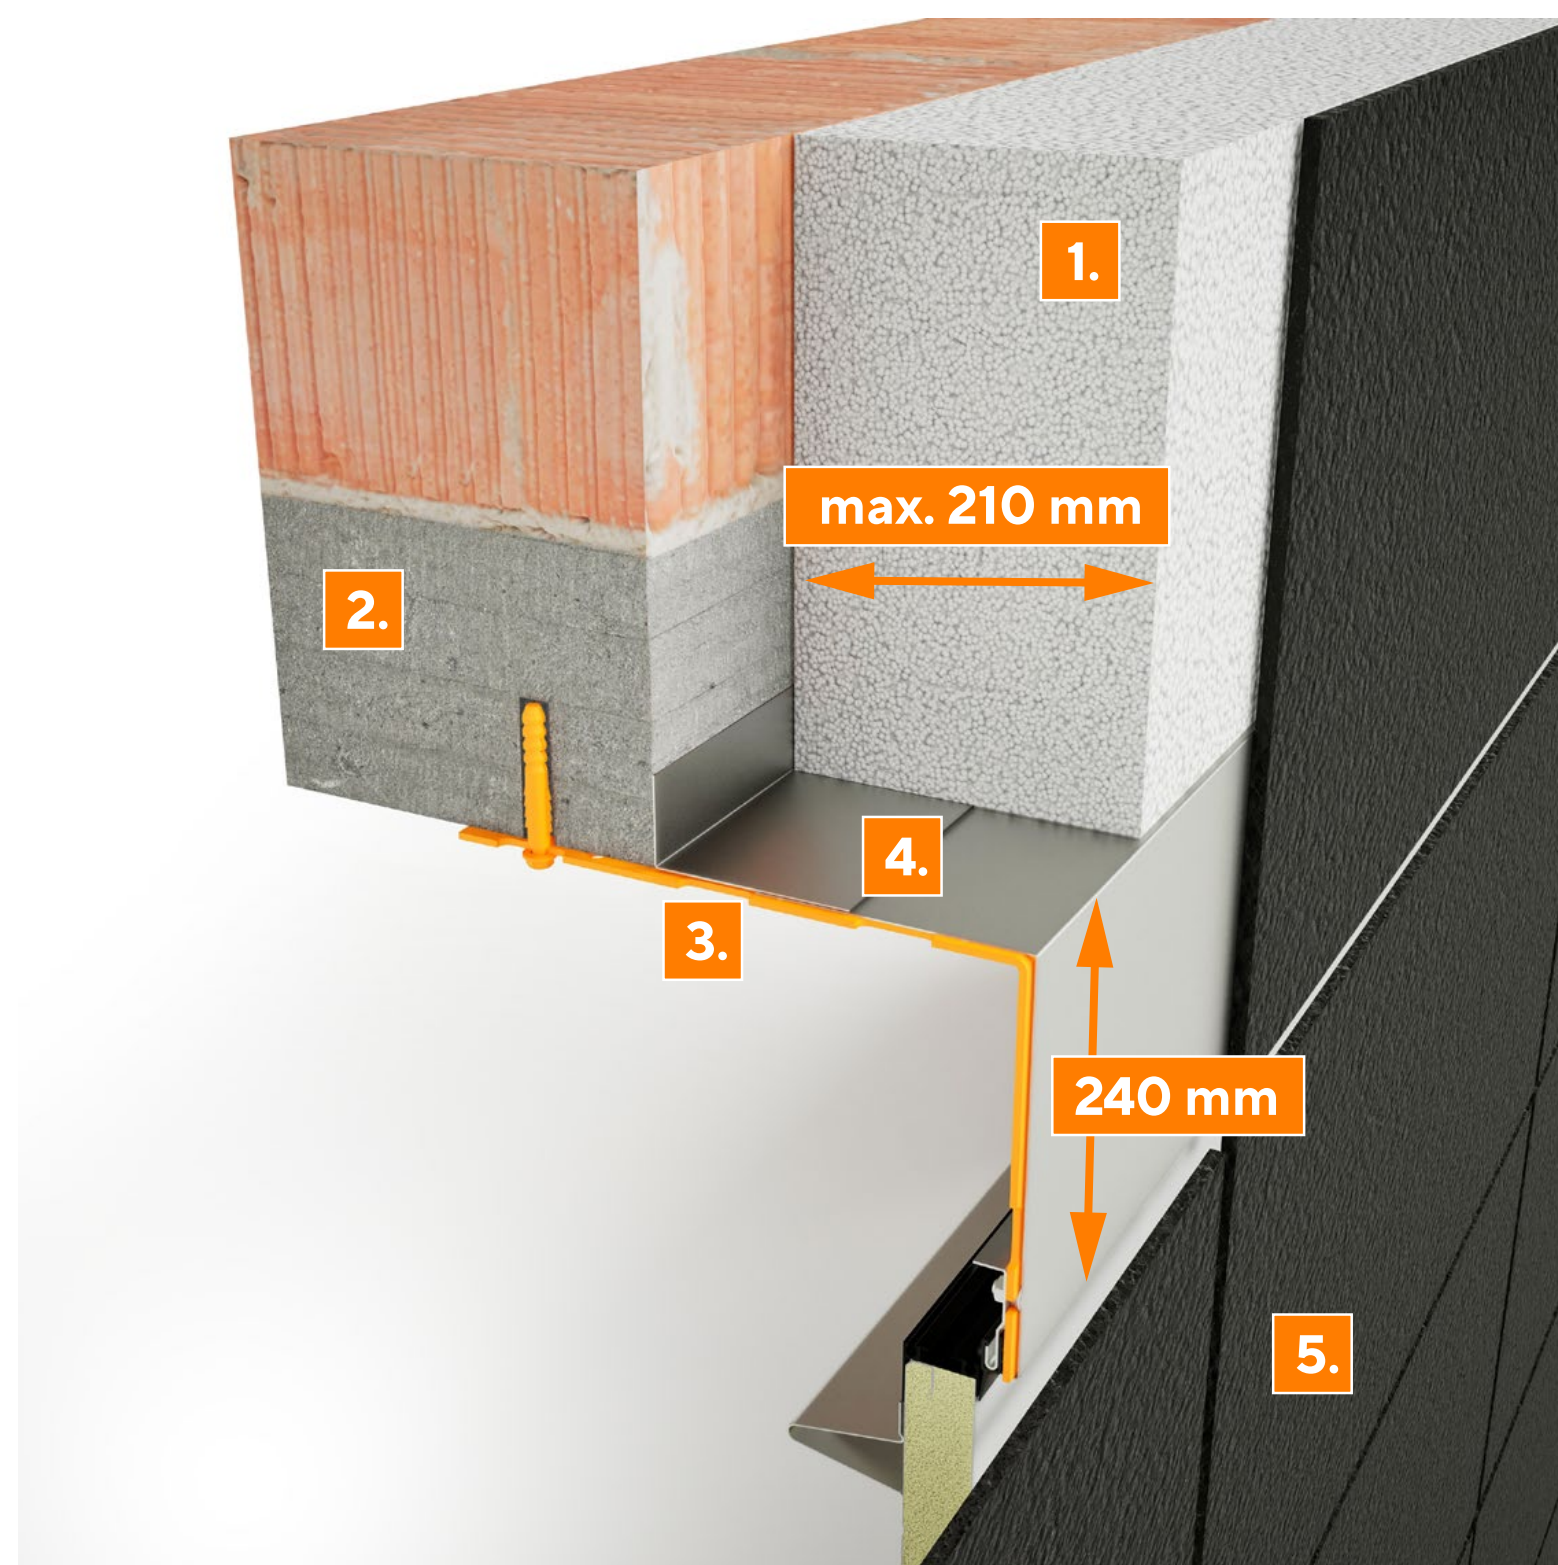

- 1. Thermal insulation of the garage.
- 2. Brick wall.
- 3. Facade fastening of the lintel strip 325 / 240.
- 4. Lintel strip cover for the facade garage door.
- 5. Garage door cladding.



- 6. Facade fastening of vertical angles 325 / 95.
- 7. Vertical angle cover for the facade garage door.

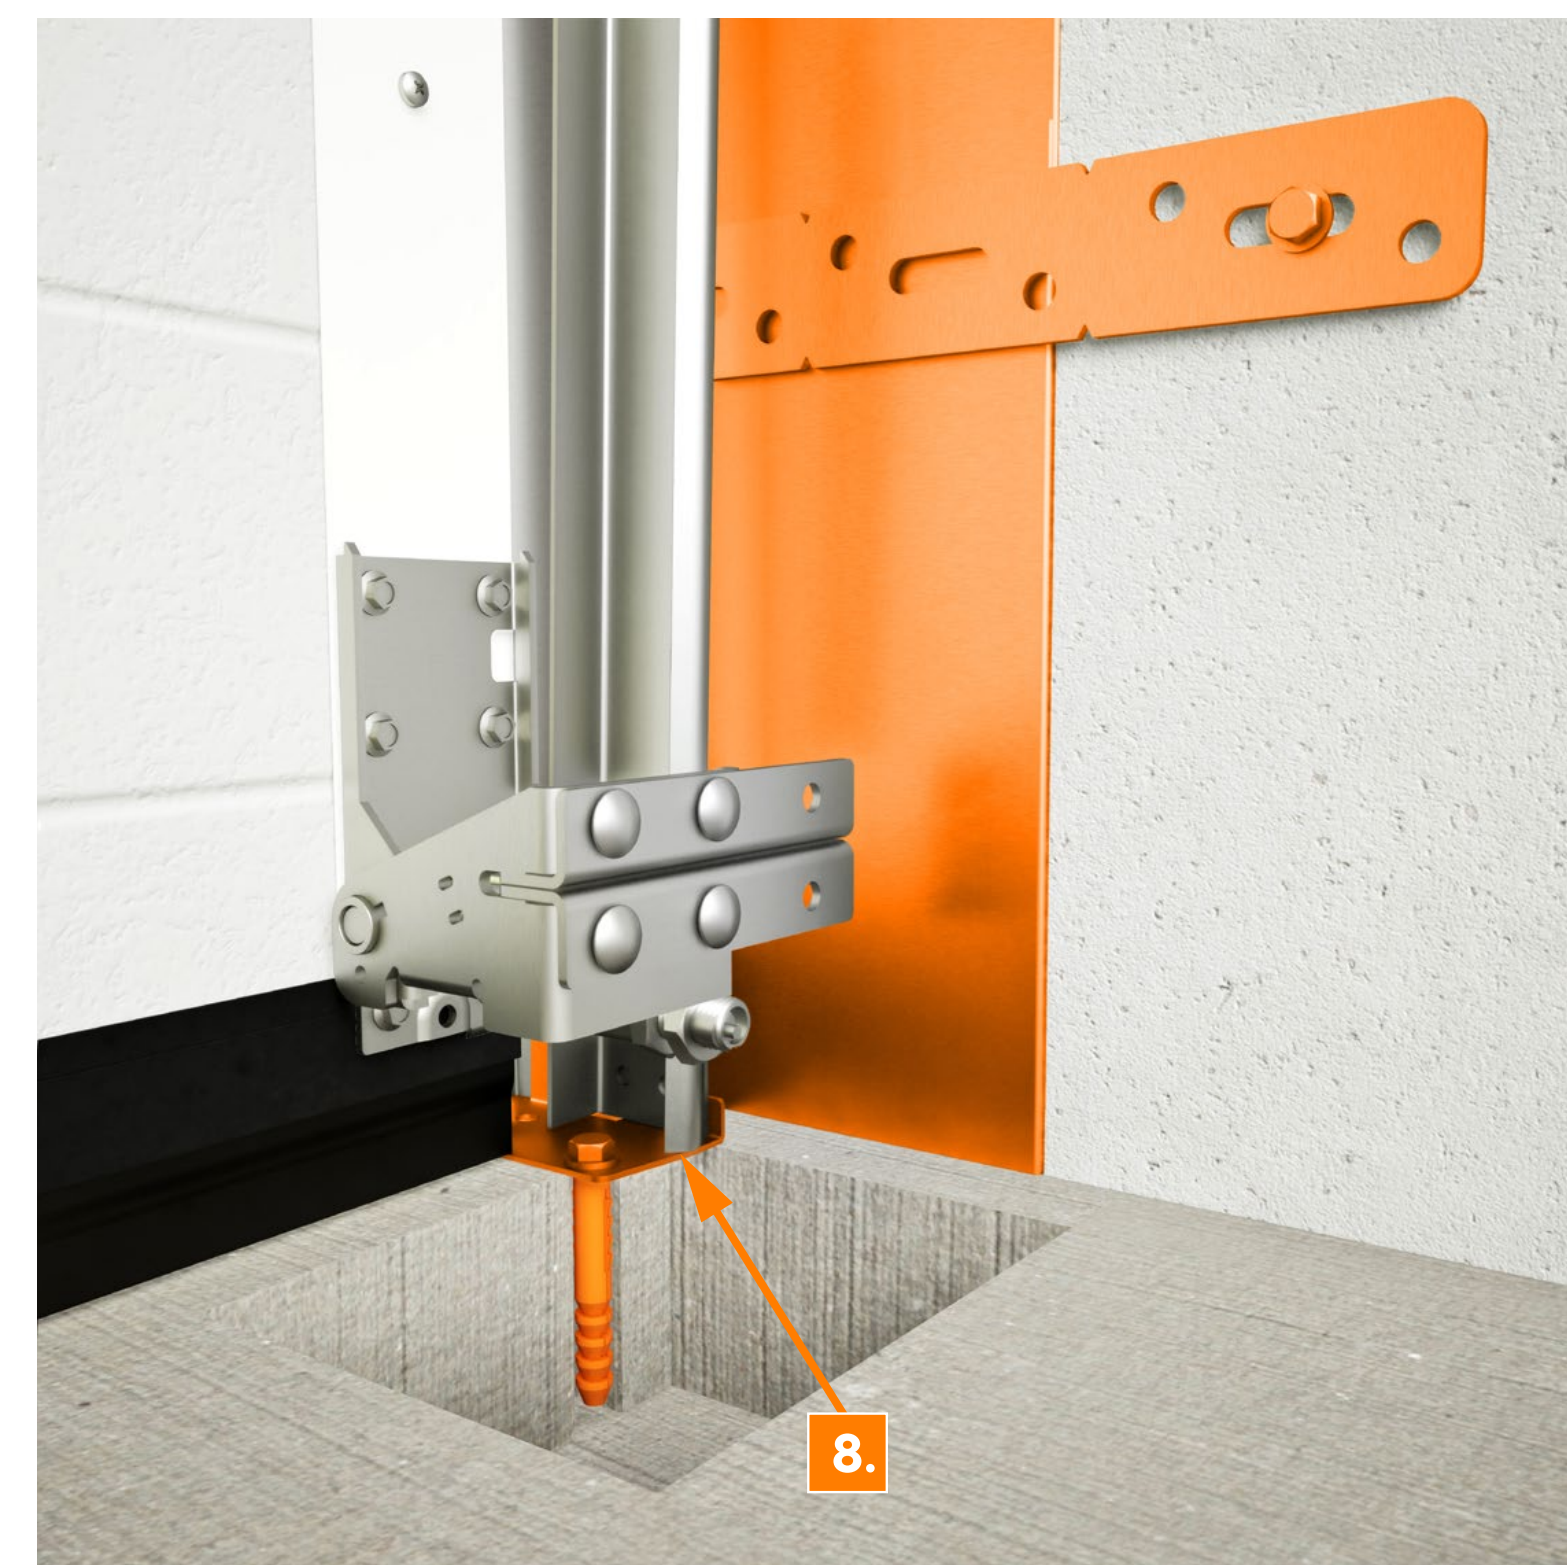

- 8. Mounting foot - the need for installation on a concrete strip footing.

